


Block Plan 1:1250



Site Overview

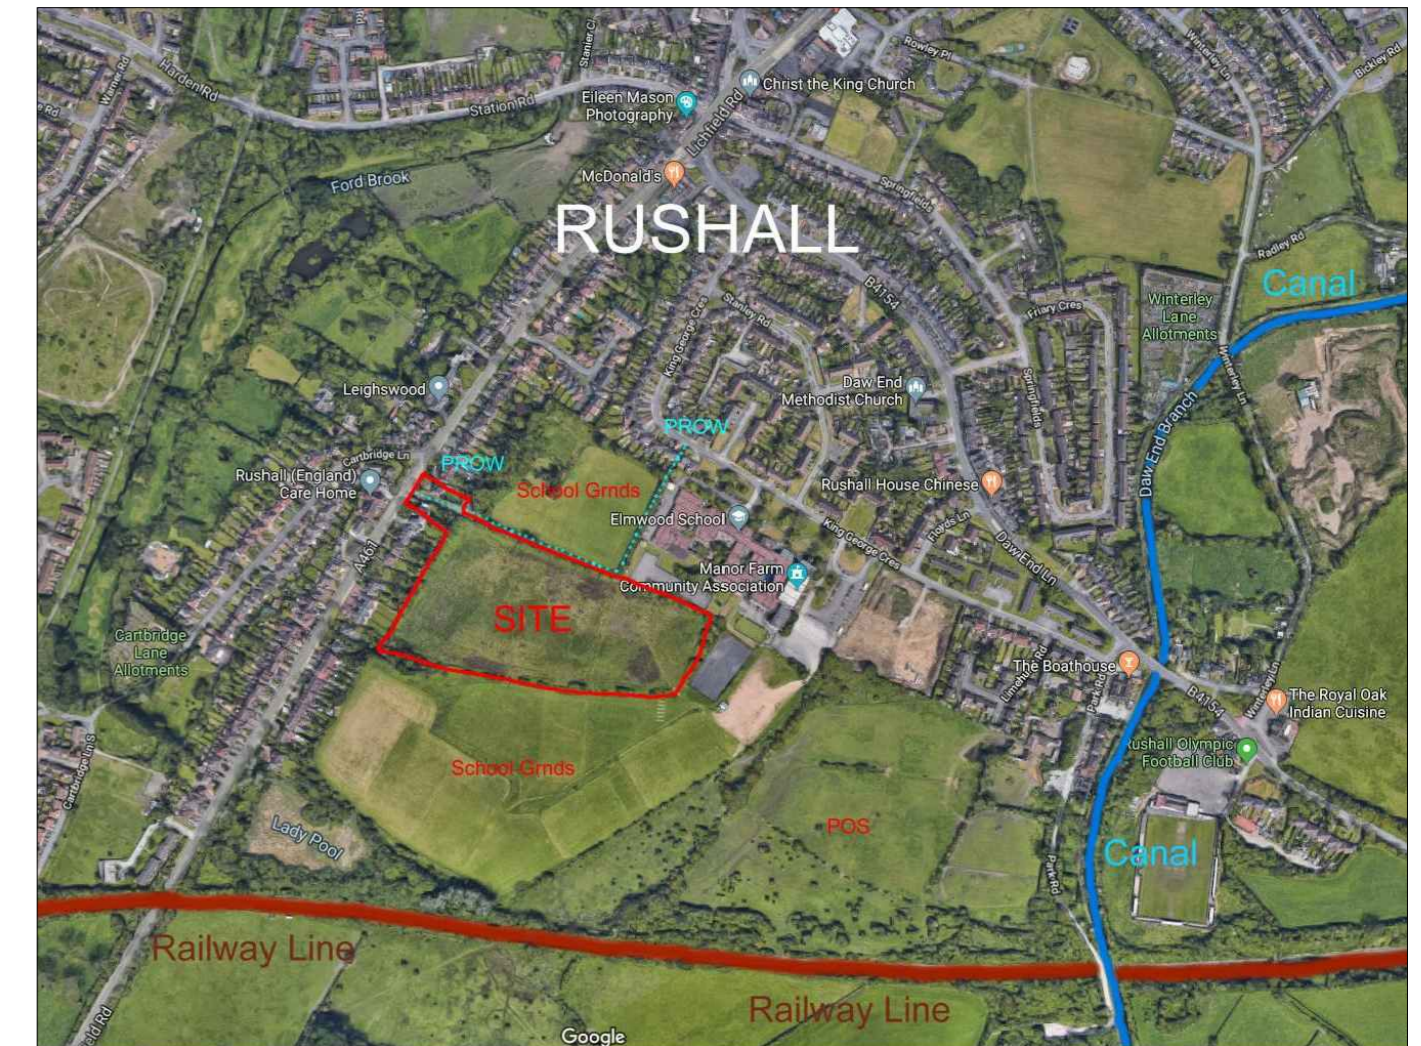

Aerial View with annotation



rev.	date	drawn	chk'd
 <b>Gould Singleton Architects</b> Earls Way, Halesowen, West Midlands, B63 3HR Tel: 0121 550 0359 Fax: 0121 550 8088 e-mail: info@gould-singleton.co.uk			
scales	1:1250@A2	Black Country Plan - Call for Sites Land off Lichfield Road Rushall, Walsall WS4 1EB	
date	May 2019		
drawn	DB	checked	GSA
number	19-1778/01	Site Analysis Plans	
This drawing and the building works depicted are the copyright of the Architects and may not be reproduced except by written permission. This drawing must be read and checked against any specialist drawings and information provided. Do not scale prints. Figured dimensions only to be taken from this drawing.			