



Section AA Scale 1:2000@A0

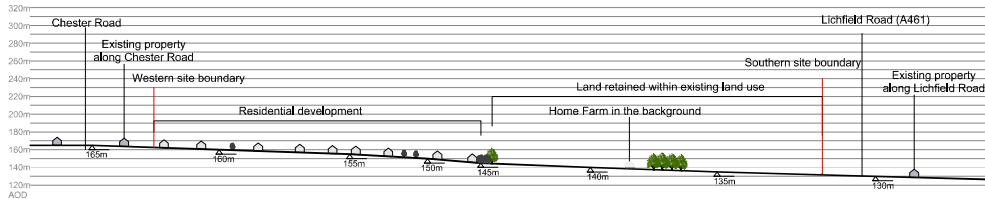


Section BB Scale 1:2000@A0

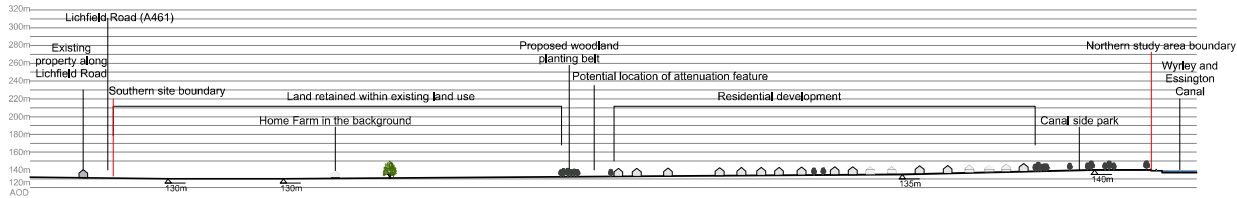

Section CC Scale 1:2000@A0


- Notes
- Proposed and existing building heights shown at 9m to ridge.
  - Proposed planting shown at 8 to 10 m.
  - Existing planting shown at 10 to 20m.

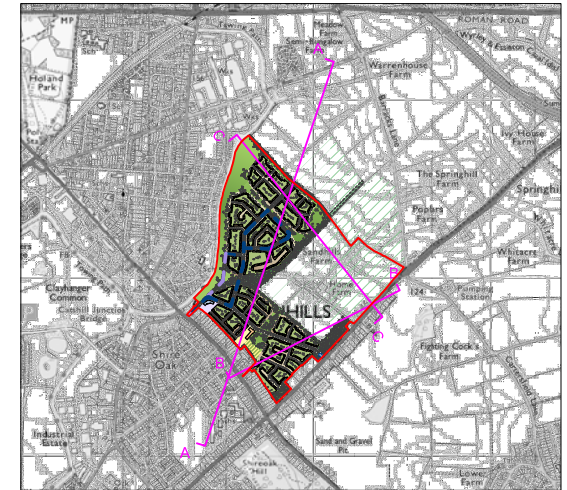


Section Locations Scale 1:1000@A0

Home Farm, Sandhills, Walsall  
Fig. 6 Site Location and Planning Designations

Drawing Ref: 8894327\_05  
Client: Gallagher Homes  
Date: 11/05/2017  
Drawn by: LUG  
Checked by: NMI  
Scale: As shown @ A0

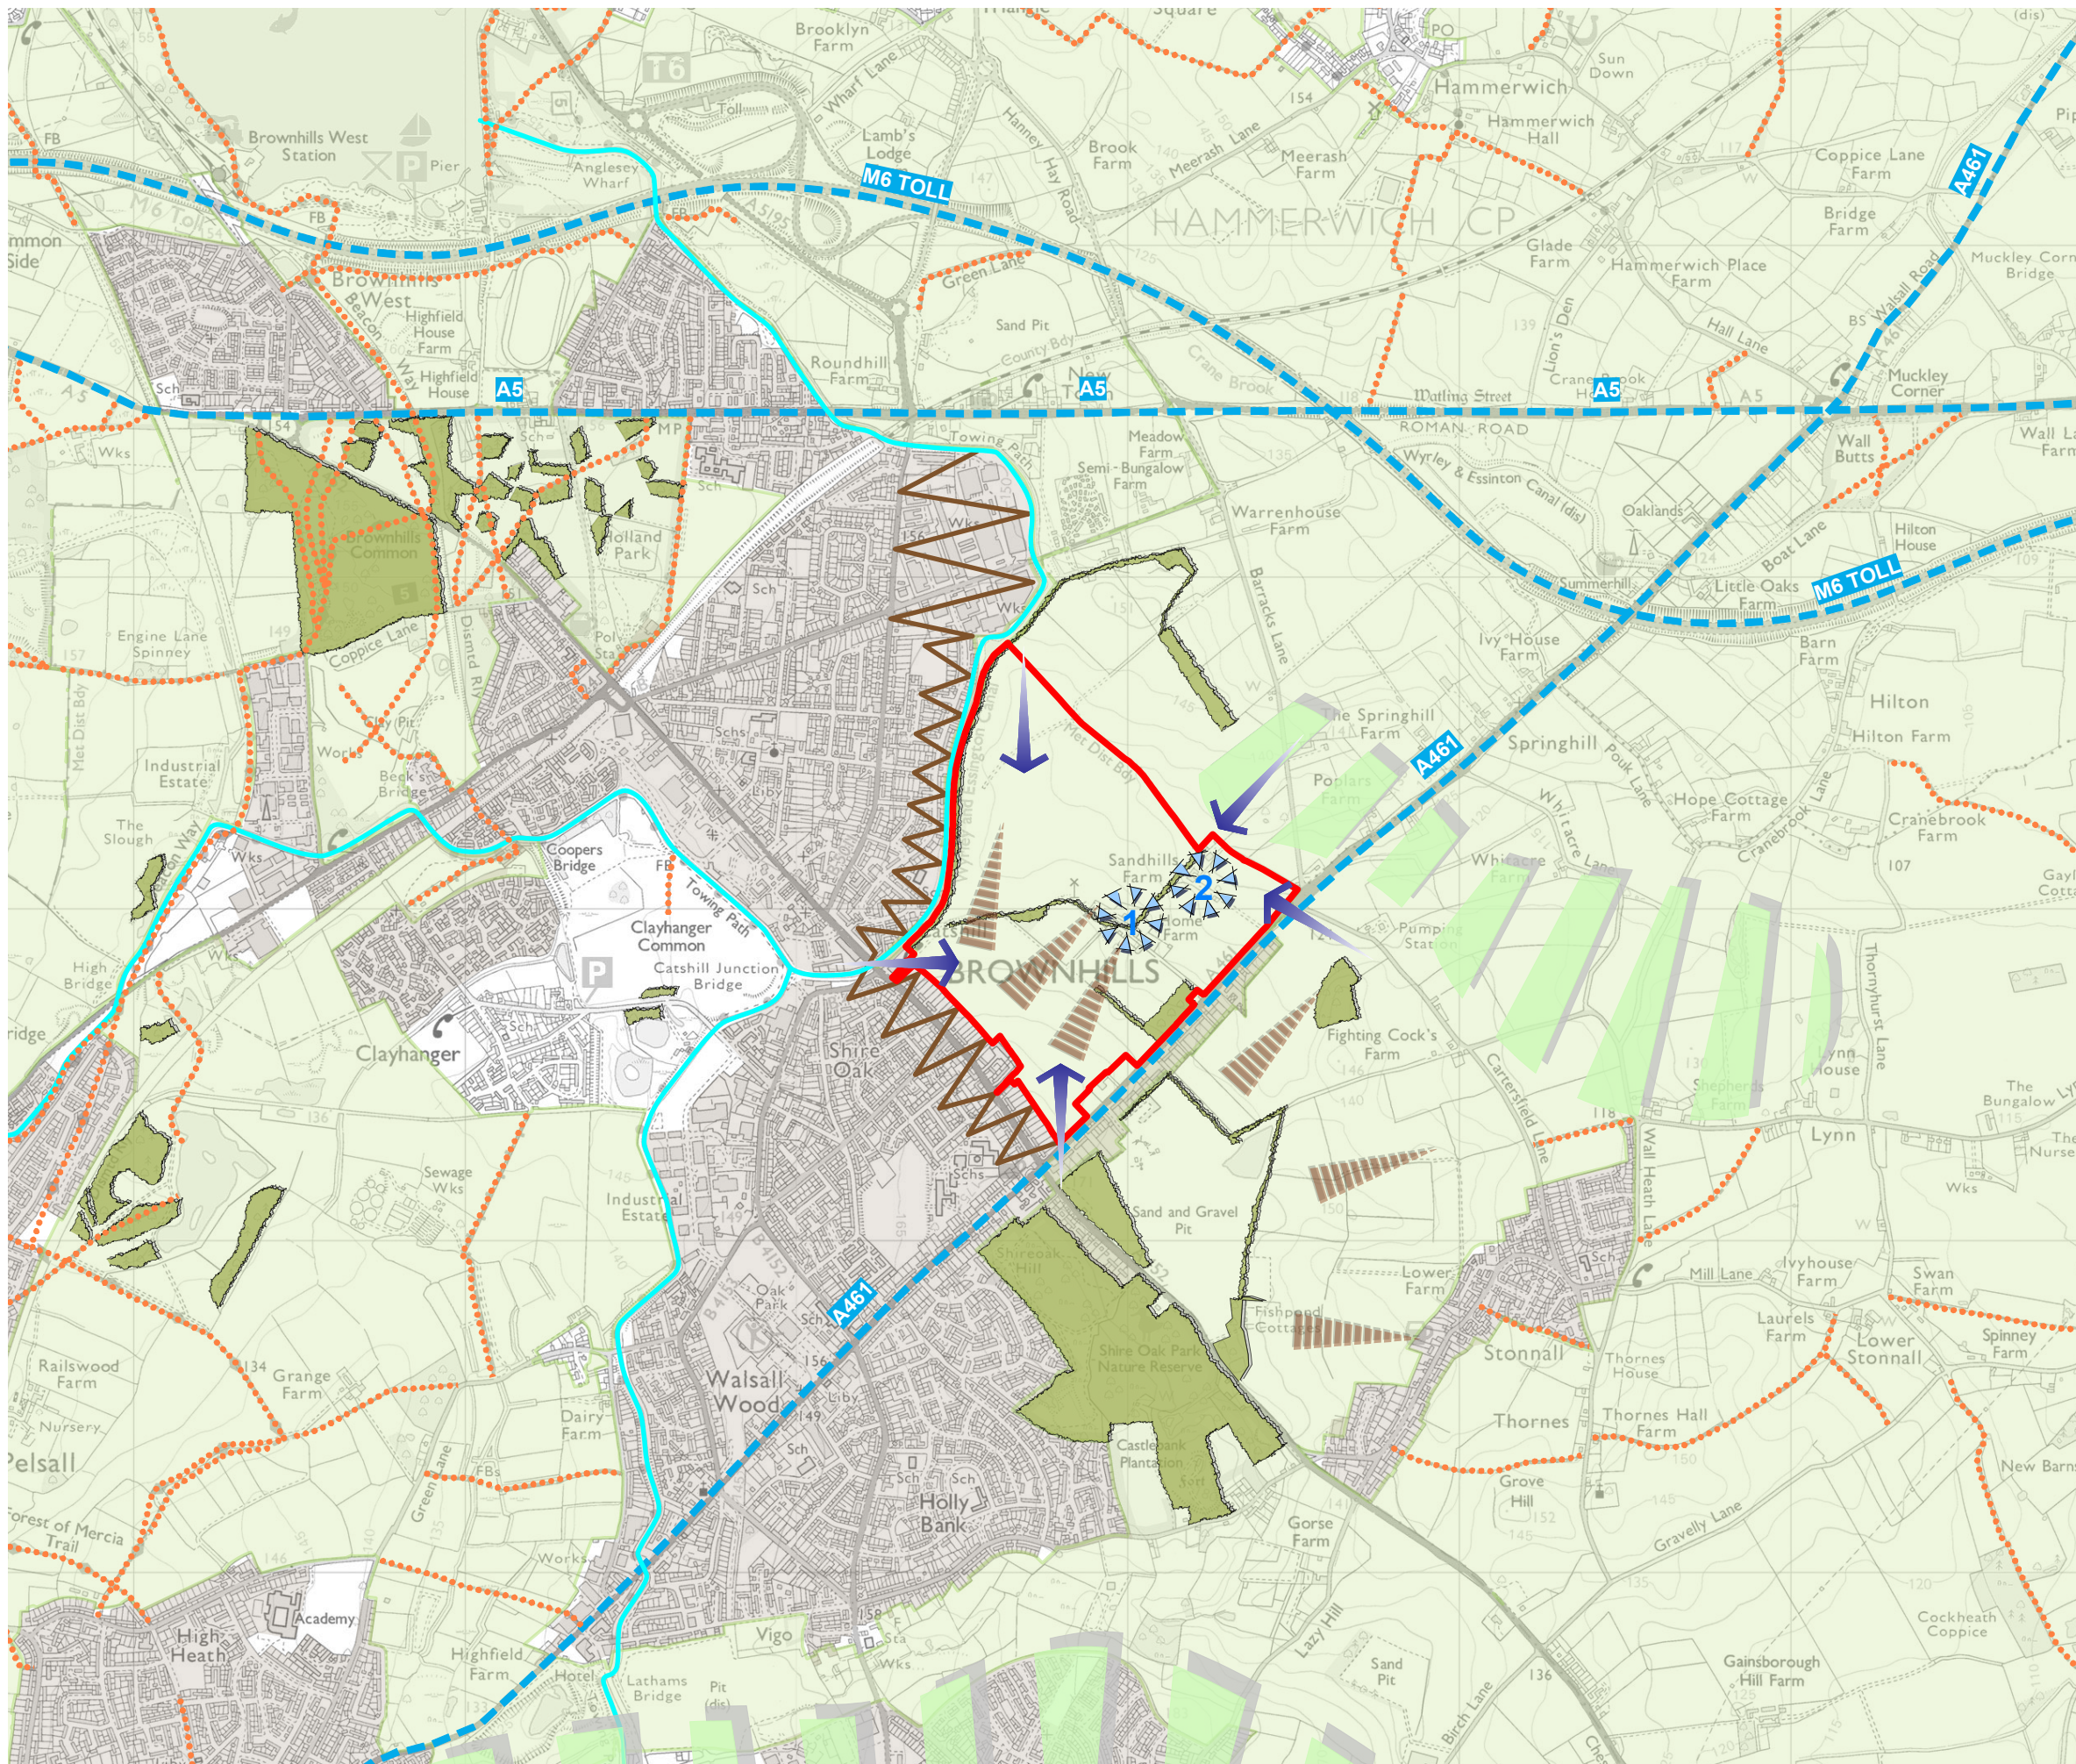

**KEY**

-  Site boundary
-  Existing settlement area
-  Green Belt
-  Existing vegetation providing containment
-  Public rights of way
-  Visually exposed edge of Brownhills
-  Localised Ridgeline
-  Sloping landform
-  Transport corridors
-  Existing farm buildings on-site  
1. Home Farm  
2. Sandhills Farm
-  Wyrley and Essington Canal
-  Local/short distance views across site

**Fig. 4 Contextual Landscape and Visual Analysis**

Drawing Ref: BIR.4327\_06  
 Client : Gallagher Estates  
 Date : 15/03/2017  
 Drawn by : JT  
 Checked by : KM  
 Scale : 1:20000 @ A3

