


H&S, CDM Regulations: all products and materials to be used and handled in accordance with manufacturer's recommendations/instructions, and in accordance with good health and safety practice.


These drawings have been prepared to the stated scale and, provided they are reproduced to the same scale using accurately calibrated equipment and suitable media which are not unduly susceptible to changes in humidity and temperature, they are sufficiently accurate for the purpose for which they have been prepared, being the planning application purpose. They should not be used for other purposes.

All dimensions and levels to be checked on site, and discrepancies reported before works commence.

**FOR PLANNING PURPOSES ONLY**

**NOTATION:**

 Site boundary line

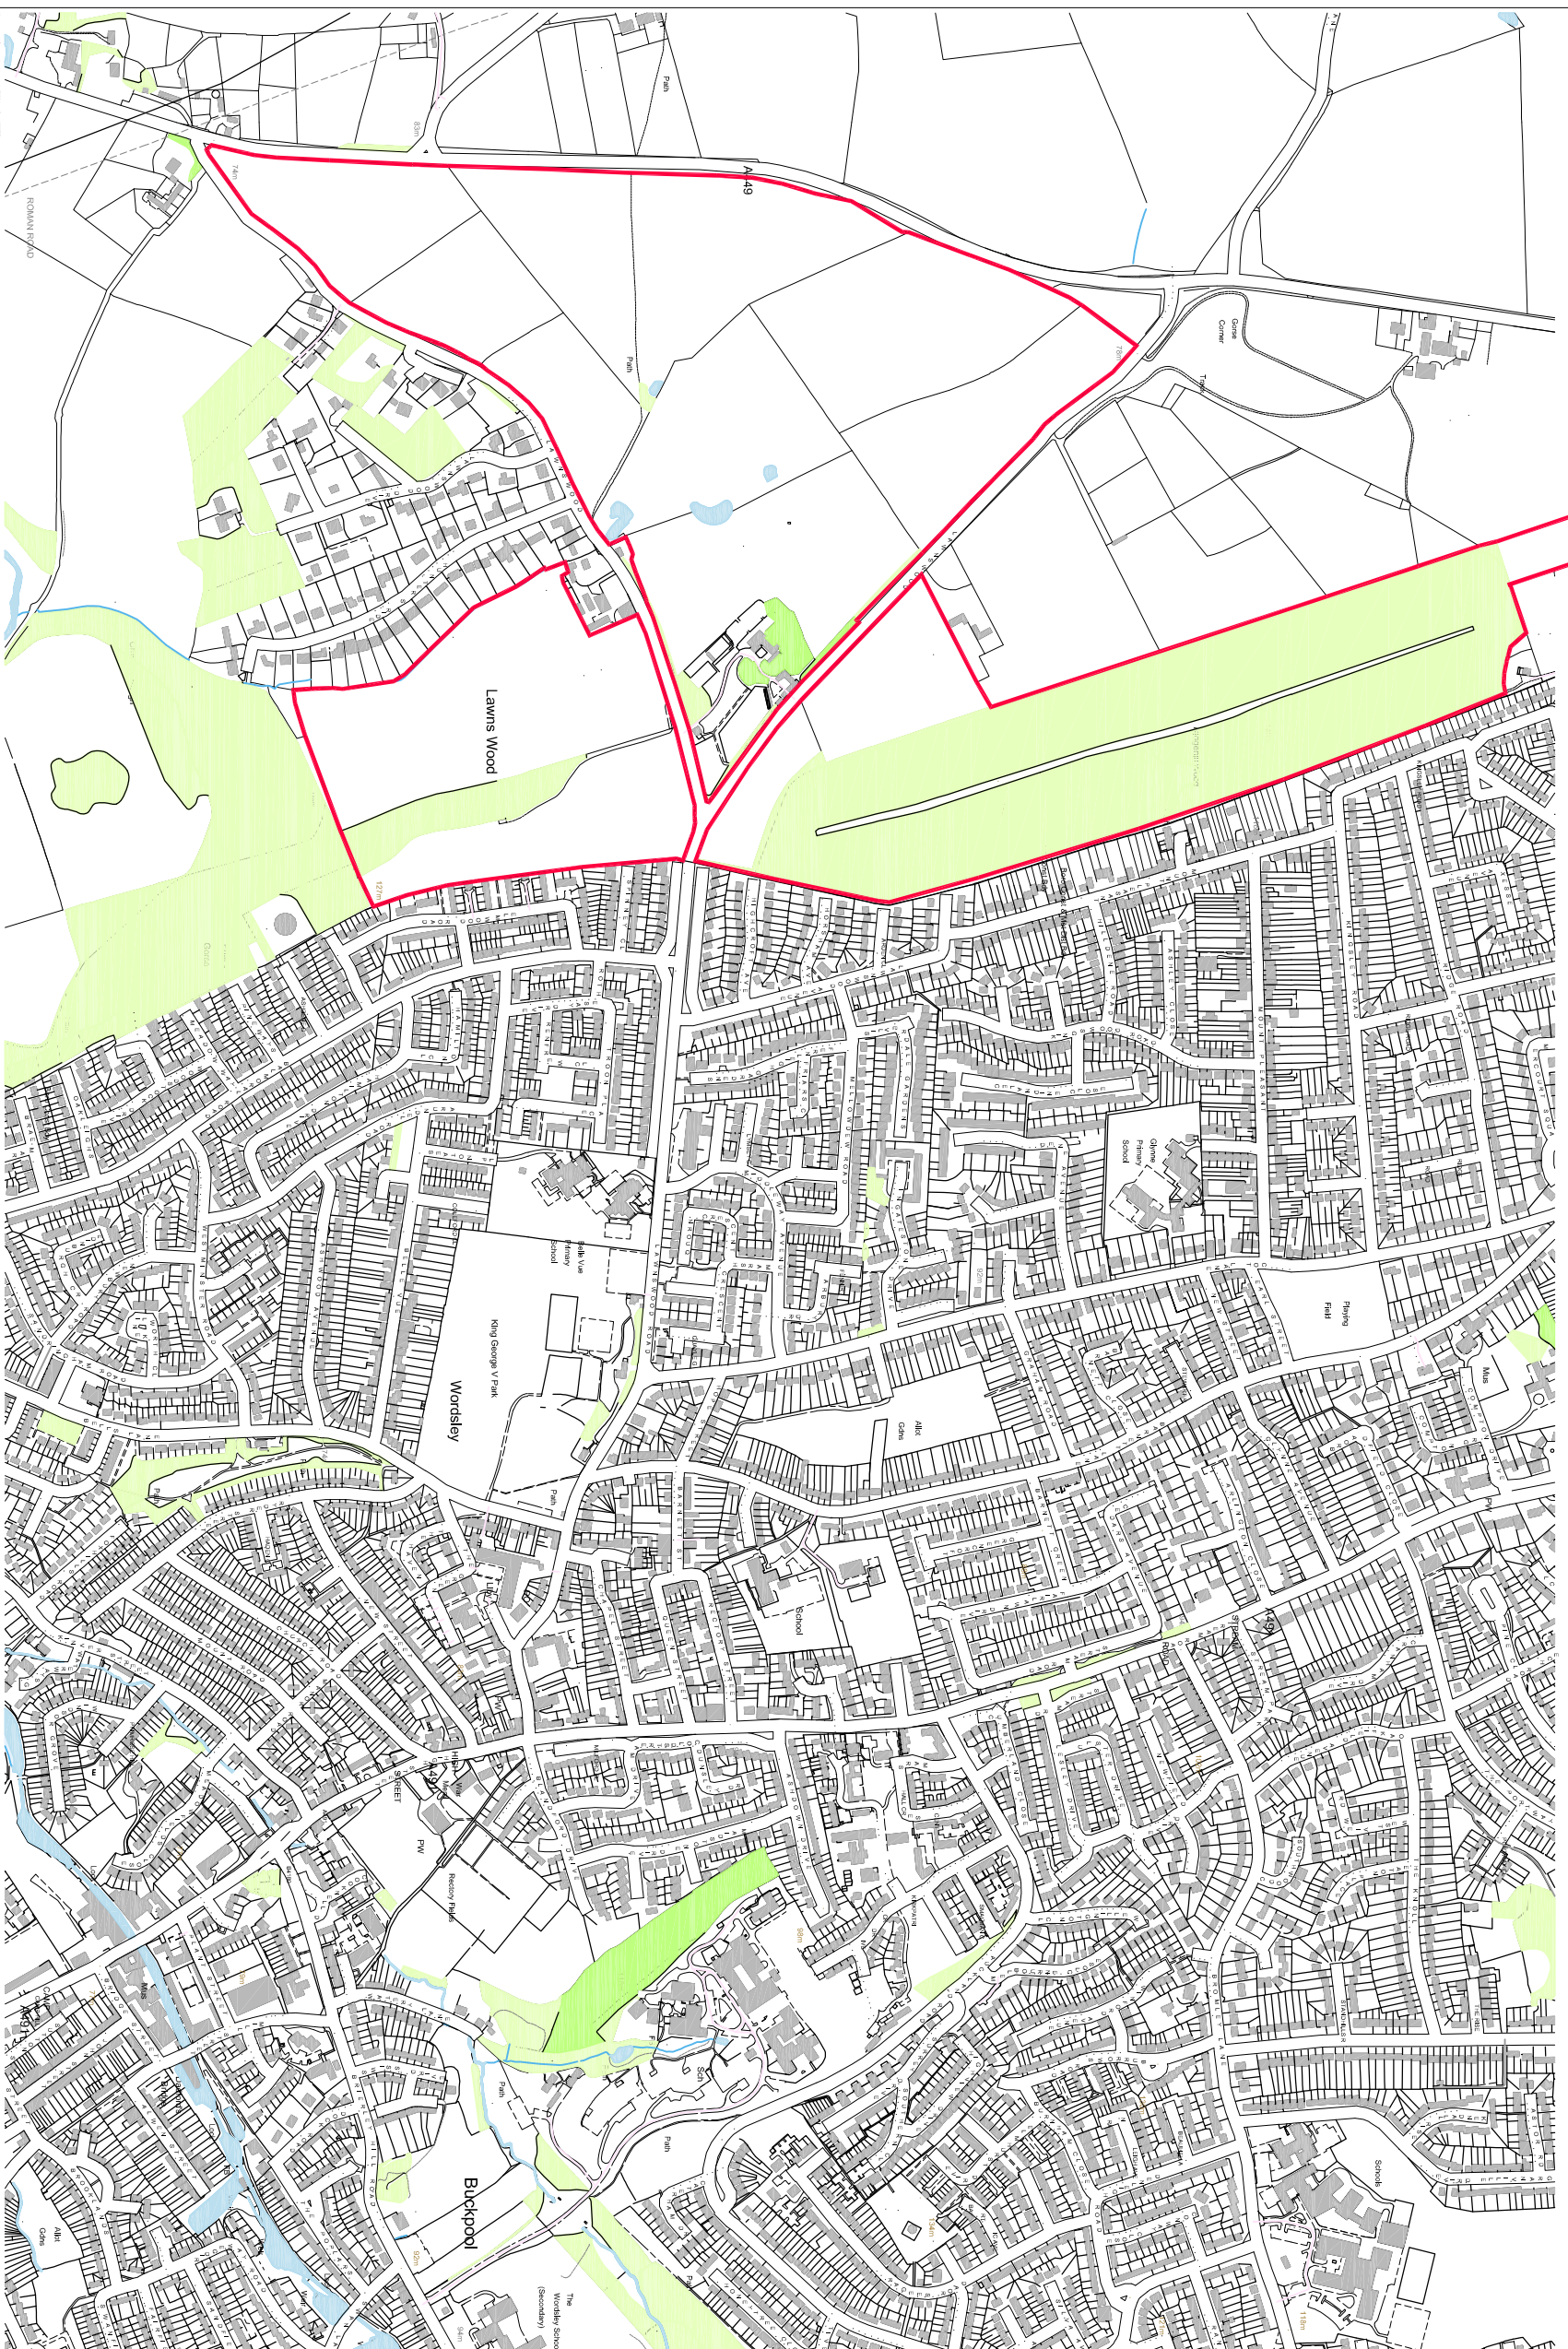

CUSTOMER	Clowes Development	POSTCODE	nr D17 5QJ
SITE	Land at Lawnswood Road, Kingswinford, South Staffordshire		
PROJECT	Local Plan Representation		
PROJECT SUBMISSION DRAWING	Submission		

Location Plan

SCALE: NTS see scale bar  
DATE: September 2017  
CHECKED: TH  
DRAWN: BR

DWG No. P1468-02

**harris lamb**  
PROPERTY CONSULTANCY

75 / 76 Broad Road | Edgware | Birmingham ■ B16 8SP  
THIS DRAWING MAY NOT BE REPRODUCED WITHOUT OUR WRITTEN CONSENT