


DO NOT SCALE FROM THIS DRAWING.
PROJECT ARCHITECT TO BE NOTIFIED OF
DISCREPANCIES IN FIGURED DIMENSIONS.
CONTRACTOR TO VERIFY ALL DIMENSIONS
ON SITE. THIS DRAWING IS COPYRIGHT.

Orientation



Key

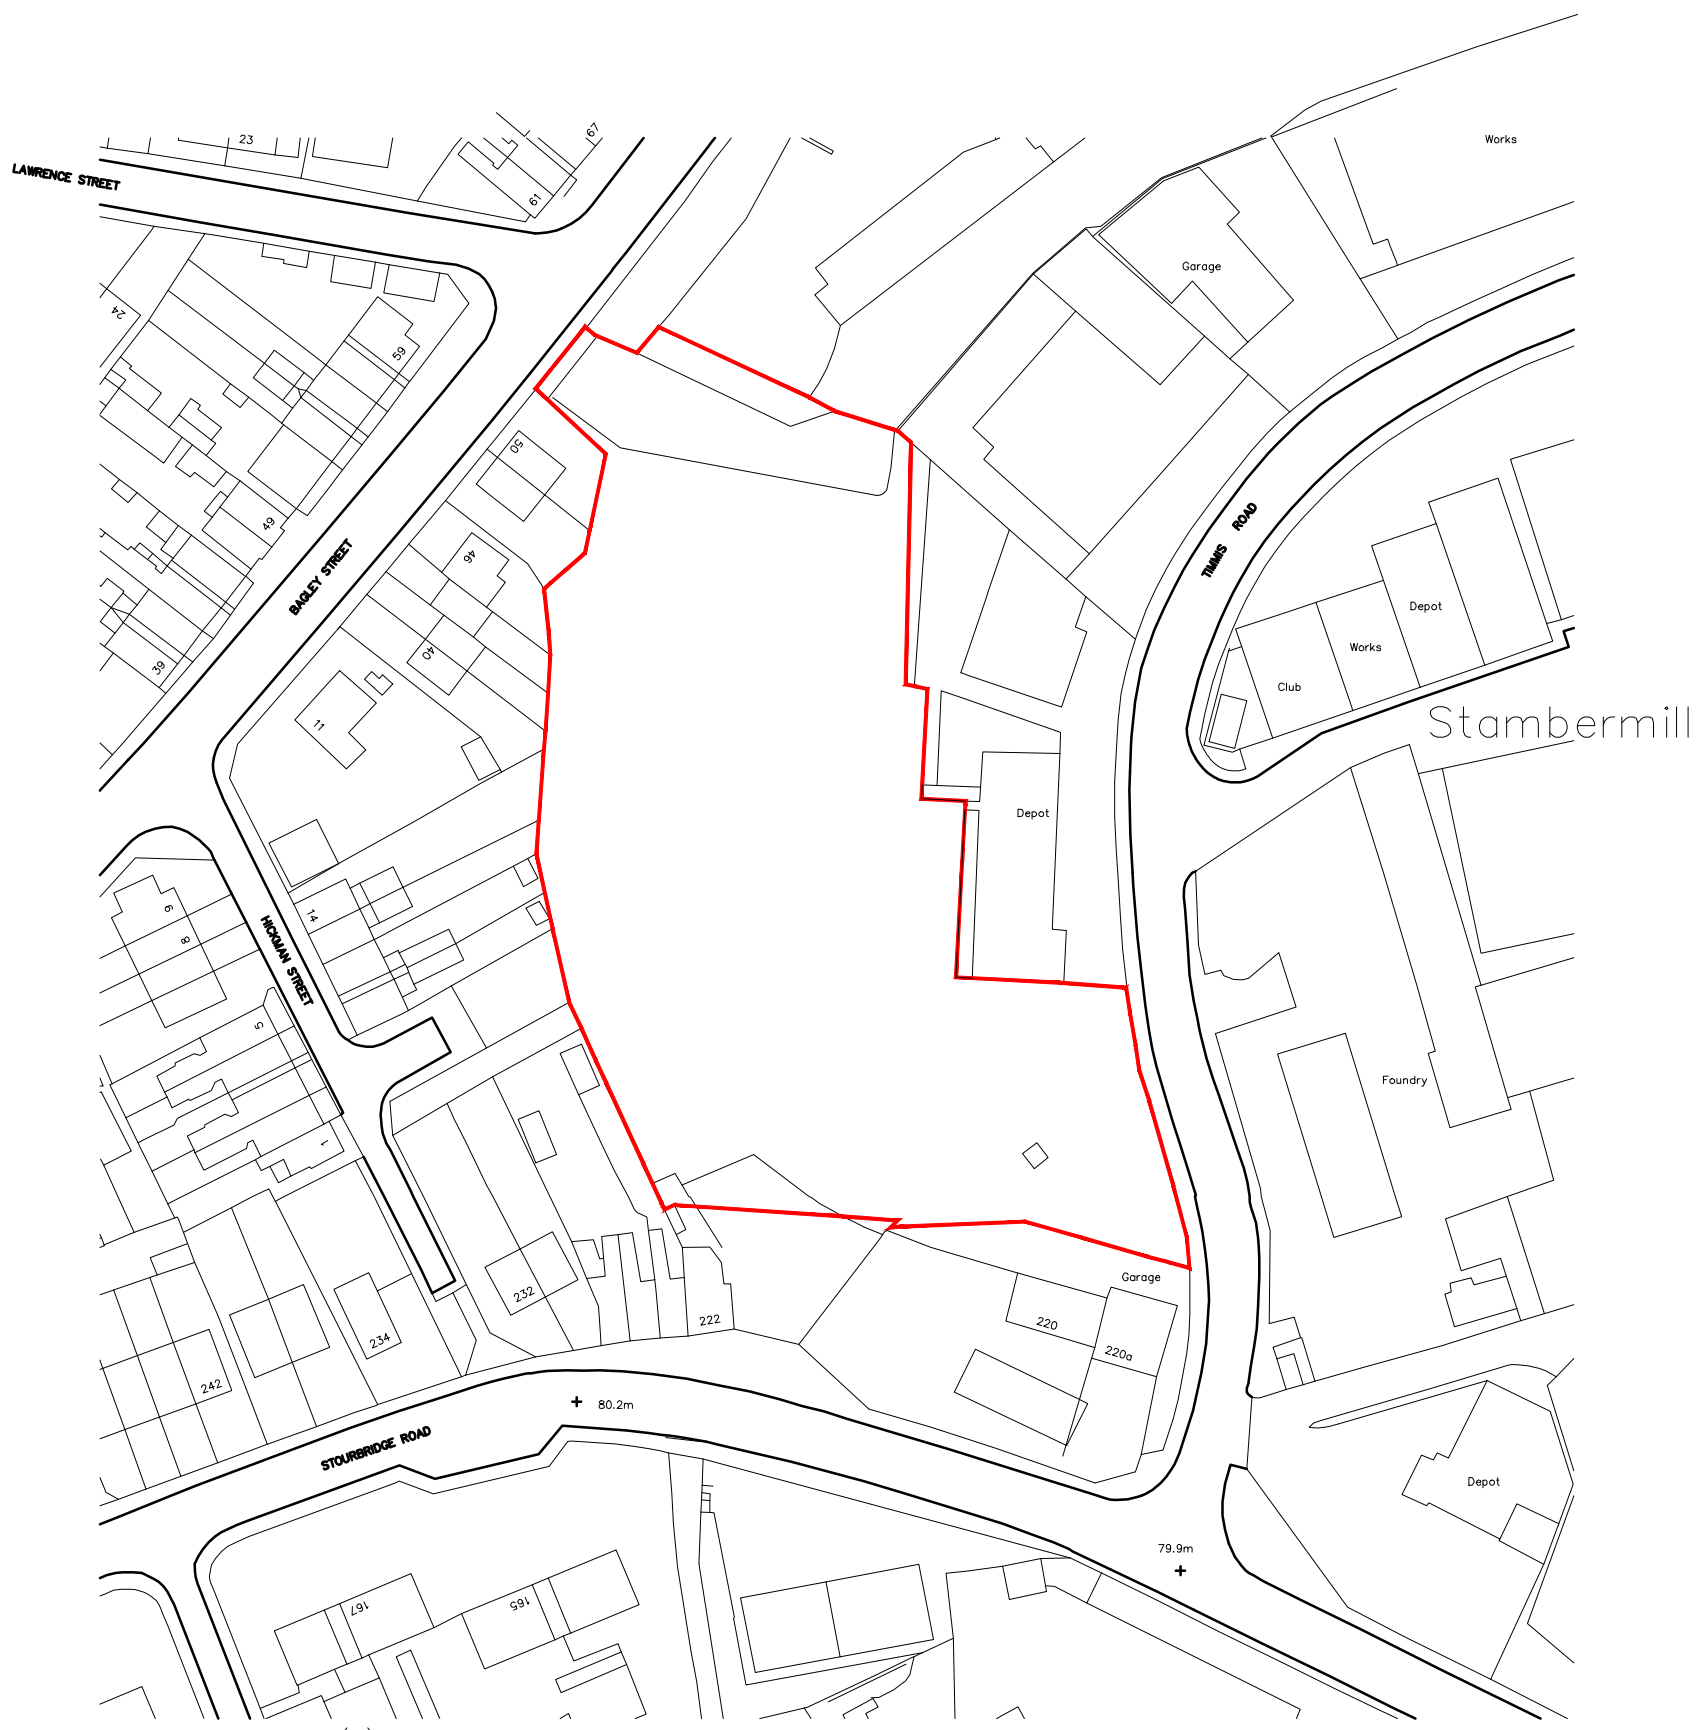

Ordnance Survey (c) Crown Copyright 2016. All rights reserved. Licence number 100022432

P00	Preliminary issue	04.10.18
Rev	Description	Date

inc
Design
ASSOCIATES LTD
1 Dudley Court North, Waterfront East
Level Street, Brierley Hill
West Midlands, DY5 1XP
T: 01384 571330 F: 01384 575644
E: incdesign@incdesign.net

Client

Ruskin
PROPERTIES

Project
LAND AT TIMMIS ROAD, LYE
STOURBRIDGE, WEST MIDLANDS, DY9 7BE

Drawing Title
SITE LOCATION PLAN

Project No.	Drawing No.	Revision
2510	INC-SA200001	P00
Scale	Date	Drawn by
1:1000@A3	04.10.18	CJ

PLANNING

01 SITE LOCATION PLAN
1:1000

