


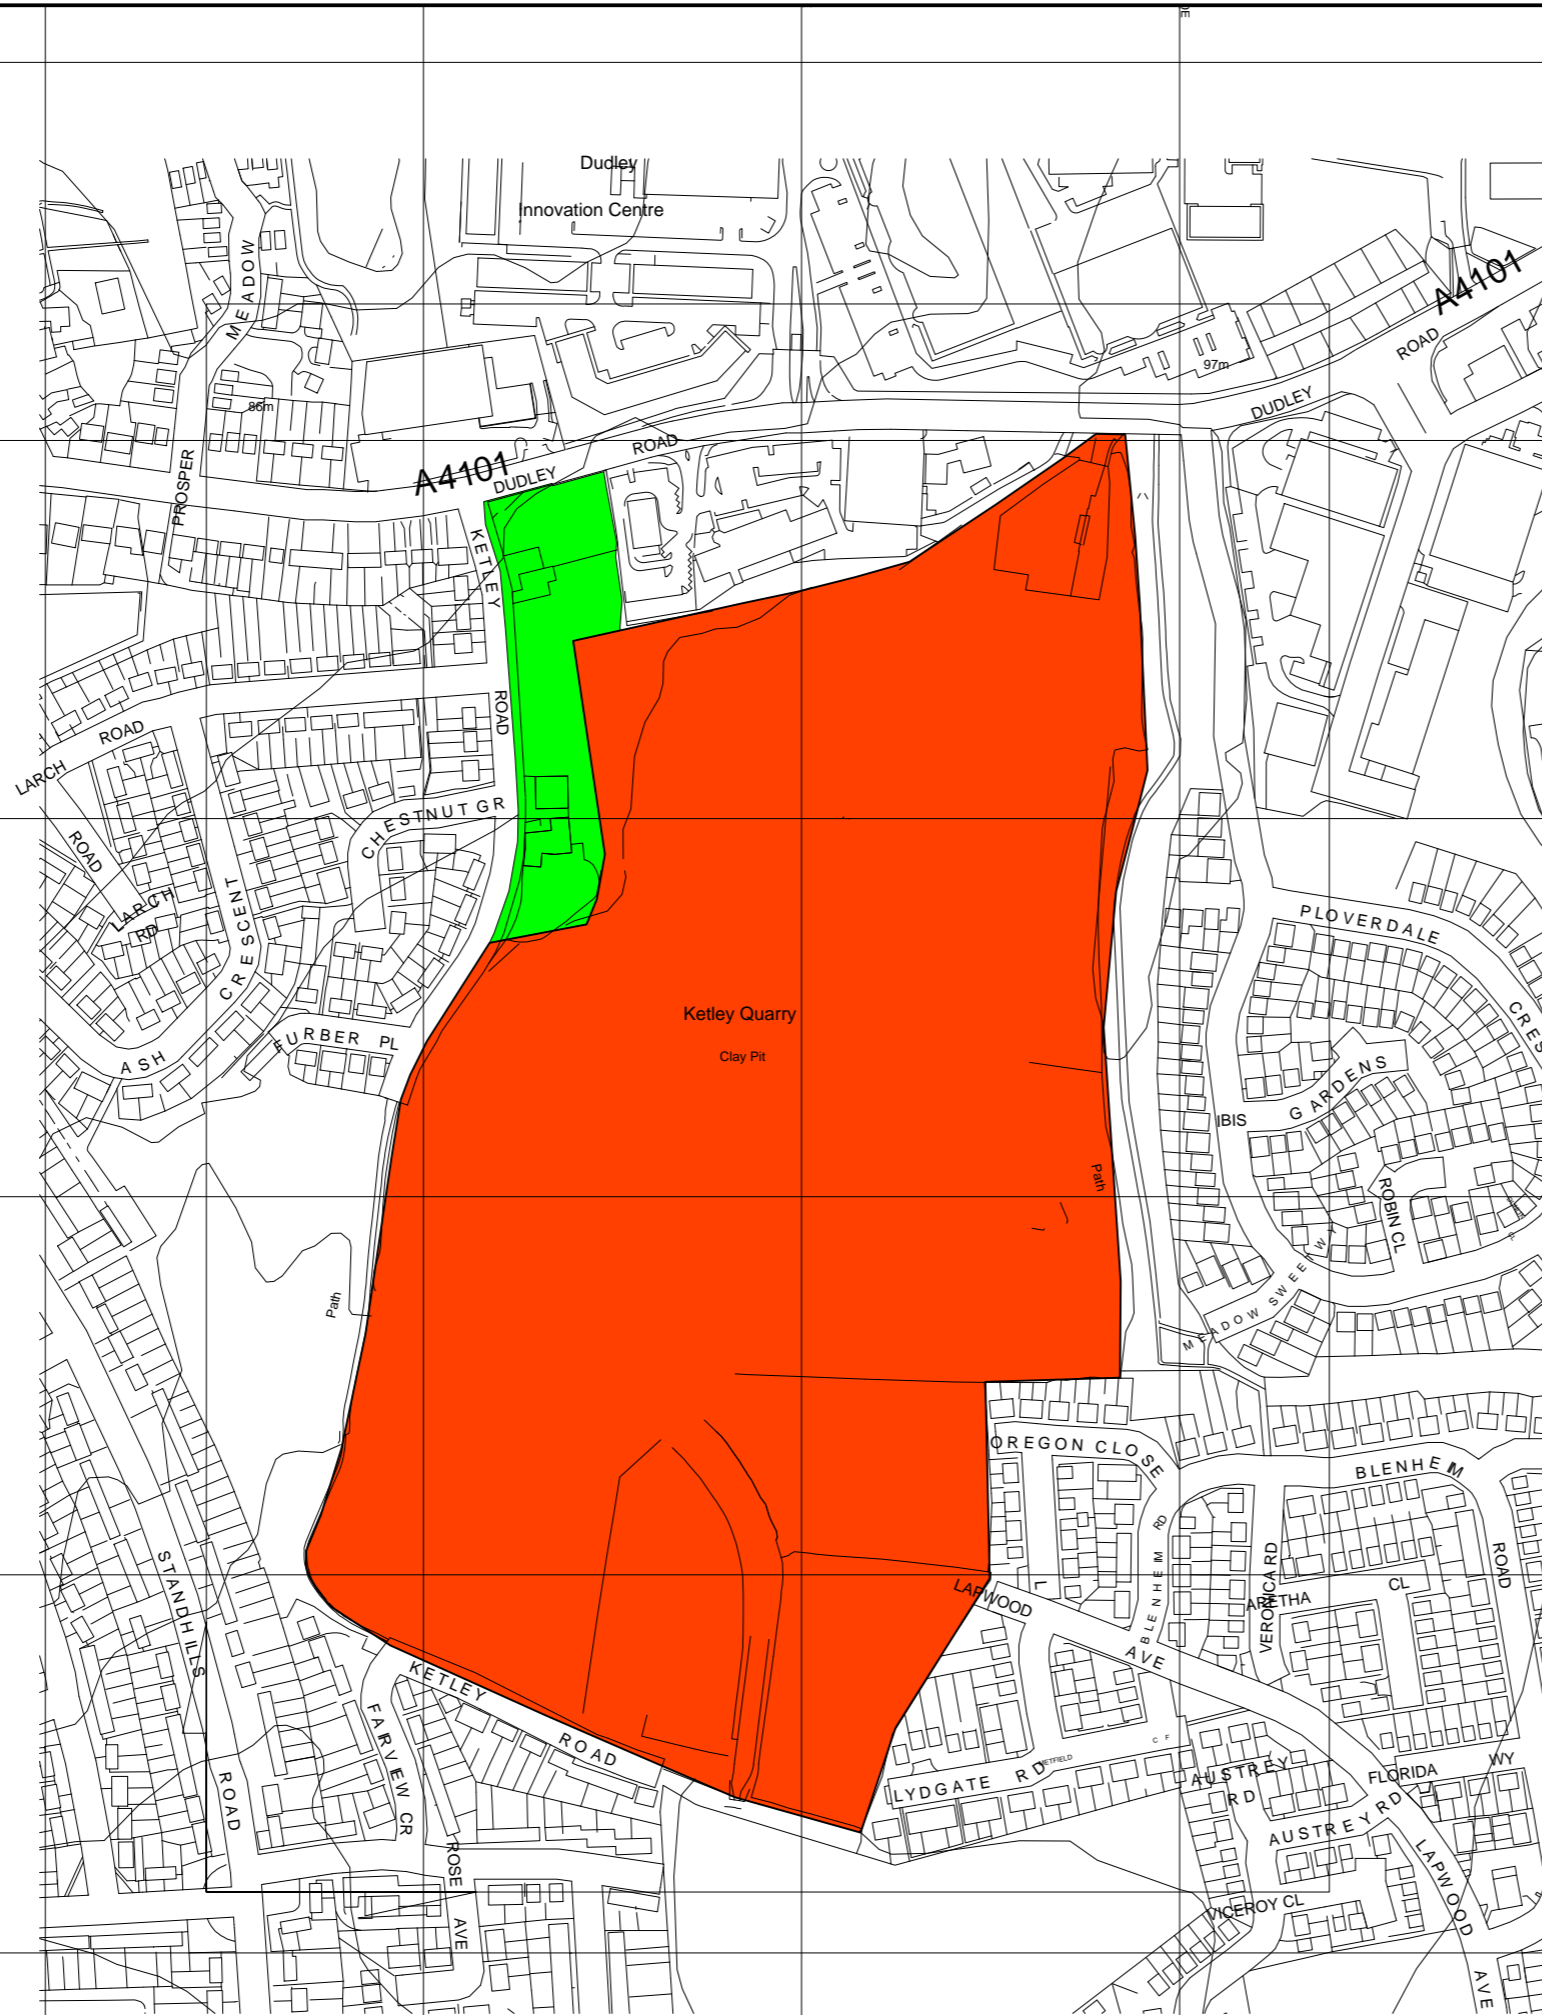


NORTH



Key



Ketley Quarry site area 24 as noted in the 2018 Review of the Black Country Core Strategy (web based reference source)

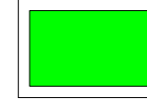

Former site area of Ketley Farm and proposed as an extension to area of proposed housing and associated uses

Based upon the Ordnance Survey maps with the permission of the controller of Her Majesty's Stationery Office, © Crown Copyright reserved. Licence number AR100019096.

Client:

HUMO DEVELOPMENTS LTD. 

Project:

2018 Review of Black Country Core Strategy
Public Consultation Stage

Title:

Ketley Farm site Adjacent to Ketley Quarry (site 24)

CAD Ref:

KT1123-D2v1

Version:

2

Drawn by:

RB

Scale @ A3

Plan 1:4000

Origin Date:

Oct. 2018

 **bright & associates**
 landscape and environmental consultants
 Pear Tree House Dovaston Oswestry Shropshire SY10 8DP
 01691 682 773 www.bright-associates.co.uk

Drawing:

KT1123-D2