


© This drawing is the copyright of Capita Property and Infrastructure Ltd. All Dimensions are to be checked not scaled. Capita Property and Infrastructure Ltd accept no liability for any expense loss or damage of whatsoever nature and however arising from any variation made to this drawing or in the execution of the work to which it relates which has not been referred to them and their approval obtained.

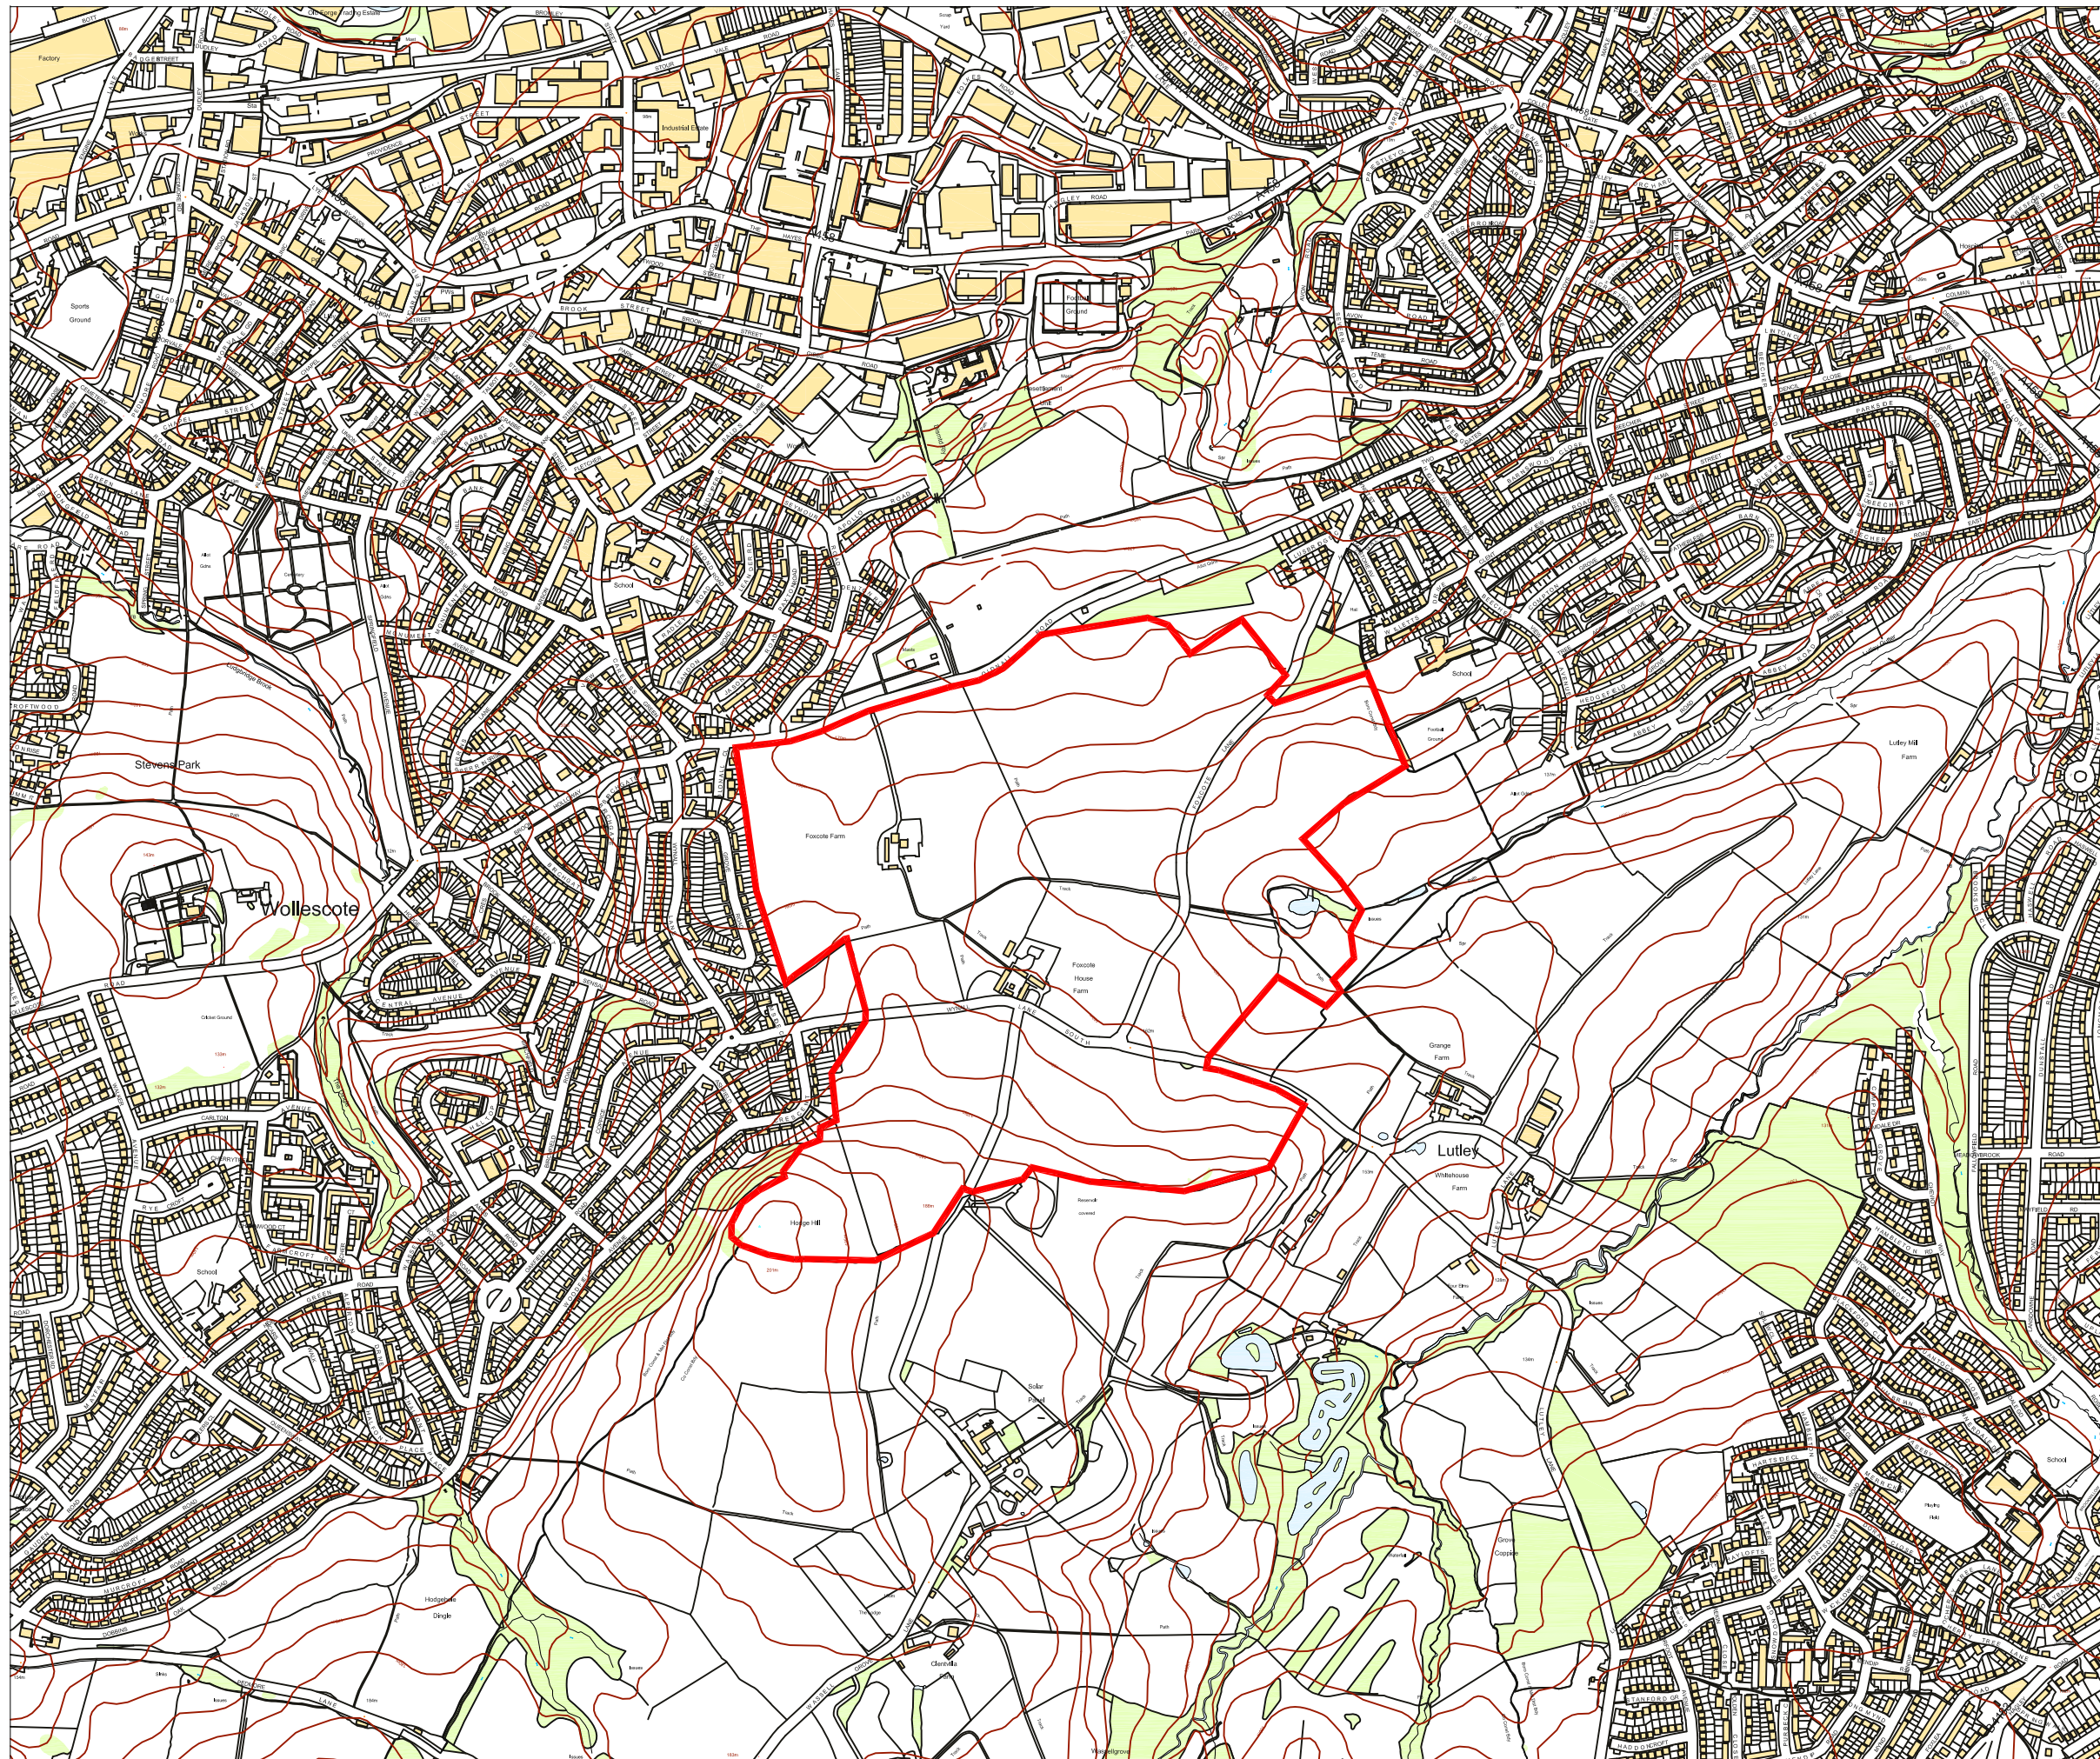

Legend

 Site Boundary

Rev | Date | By | Notes

Client

St Philips

Project

Land at Foxcote Farm, Wollescote

Drawing Title

Site Location Plan

Drawing Status

For Information

Scale	Date	Drawn
1:10,000@A3	Nov'18	JW

Drawing No	Checked	Approved
001		JW

CAPITA

Property and infrastructure

T+44 (0)121 231 7336
3rd Floor, Three Brindleyplace, Birmingham, B1 2JB
www.capita.co.uk/property
Capita Property and Infrastructure Ltd