

387000

388000



389000

390000

291000

290000

07563.0004.1.0 Wolverhampton Road Site Location

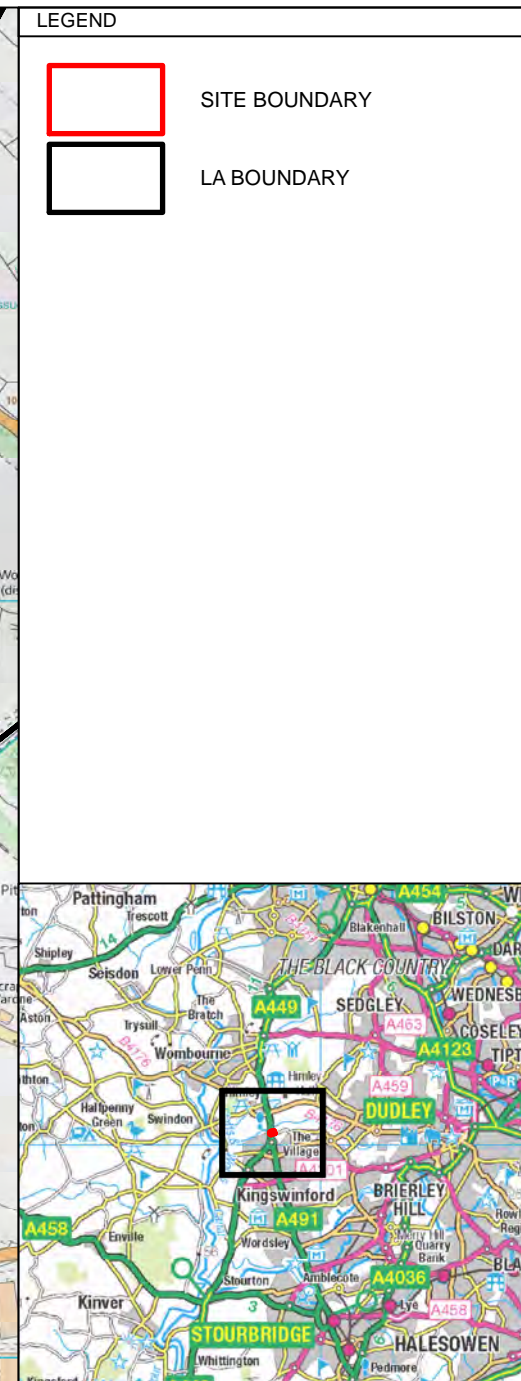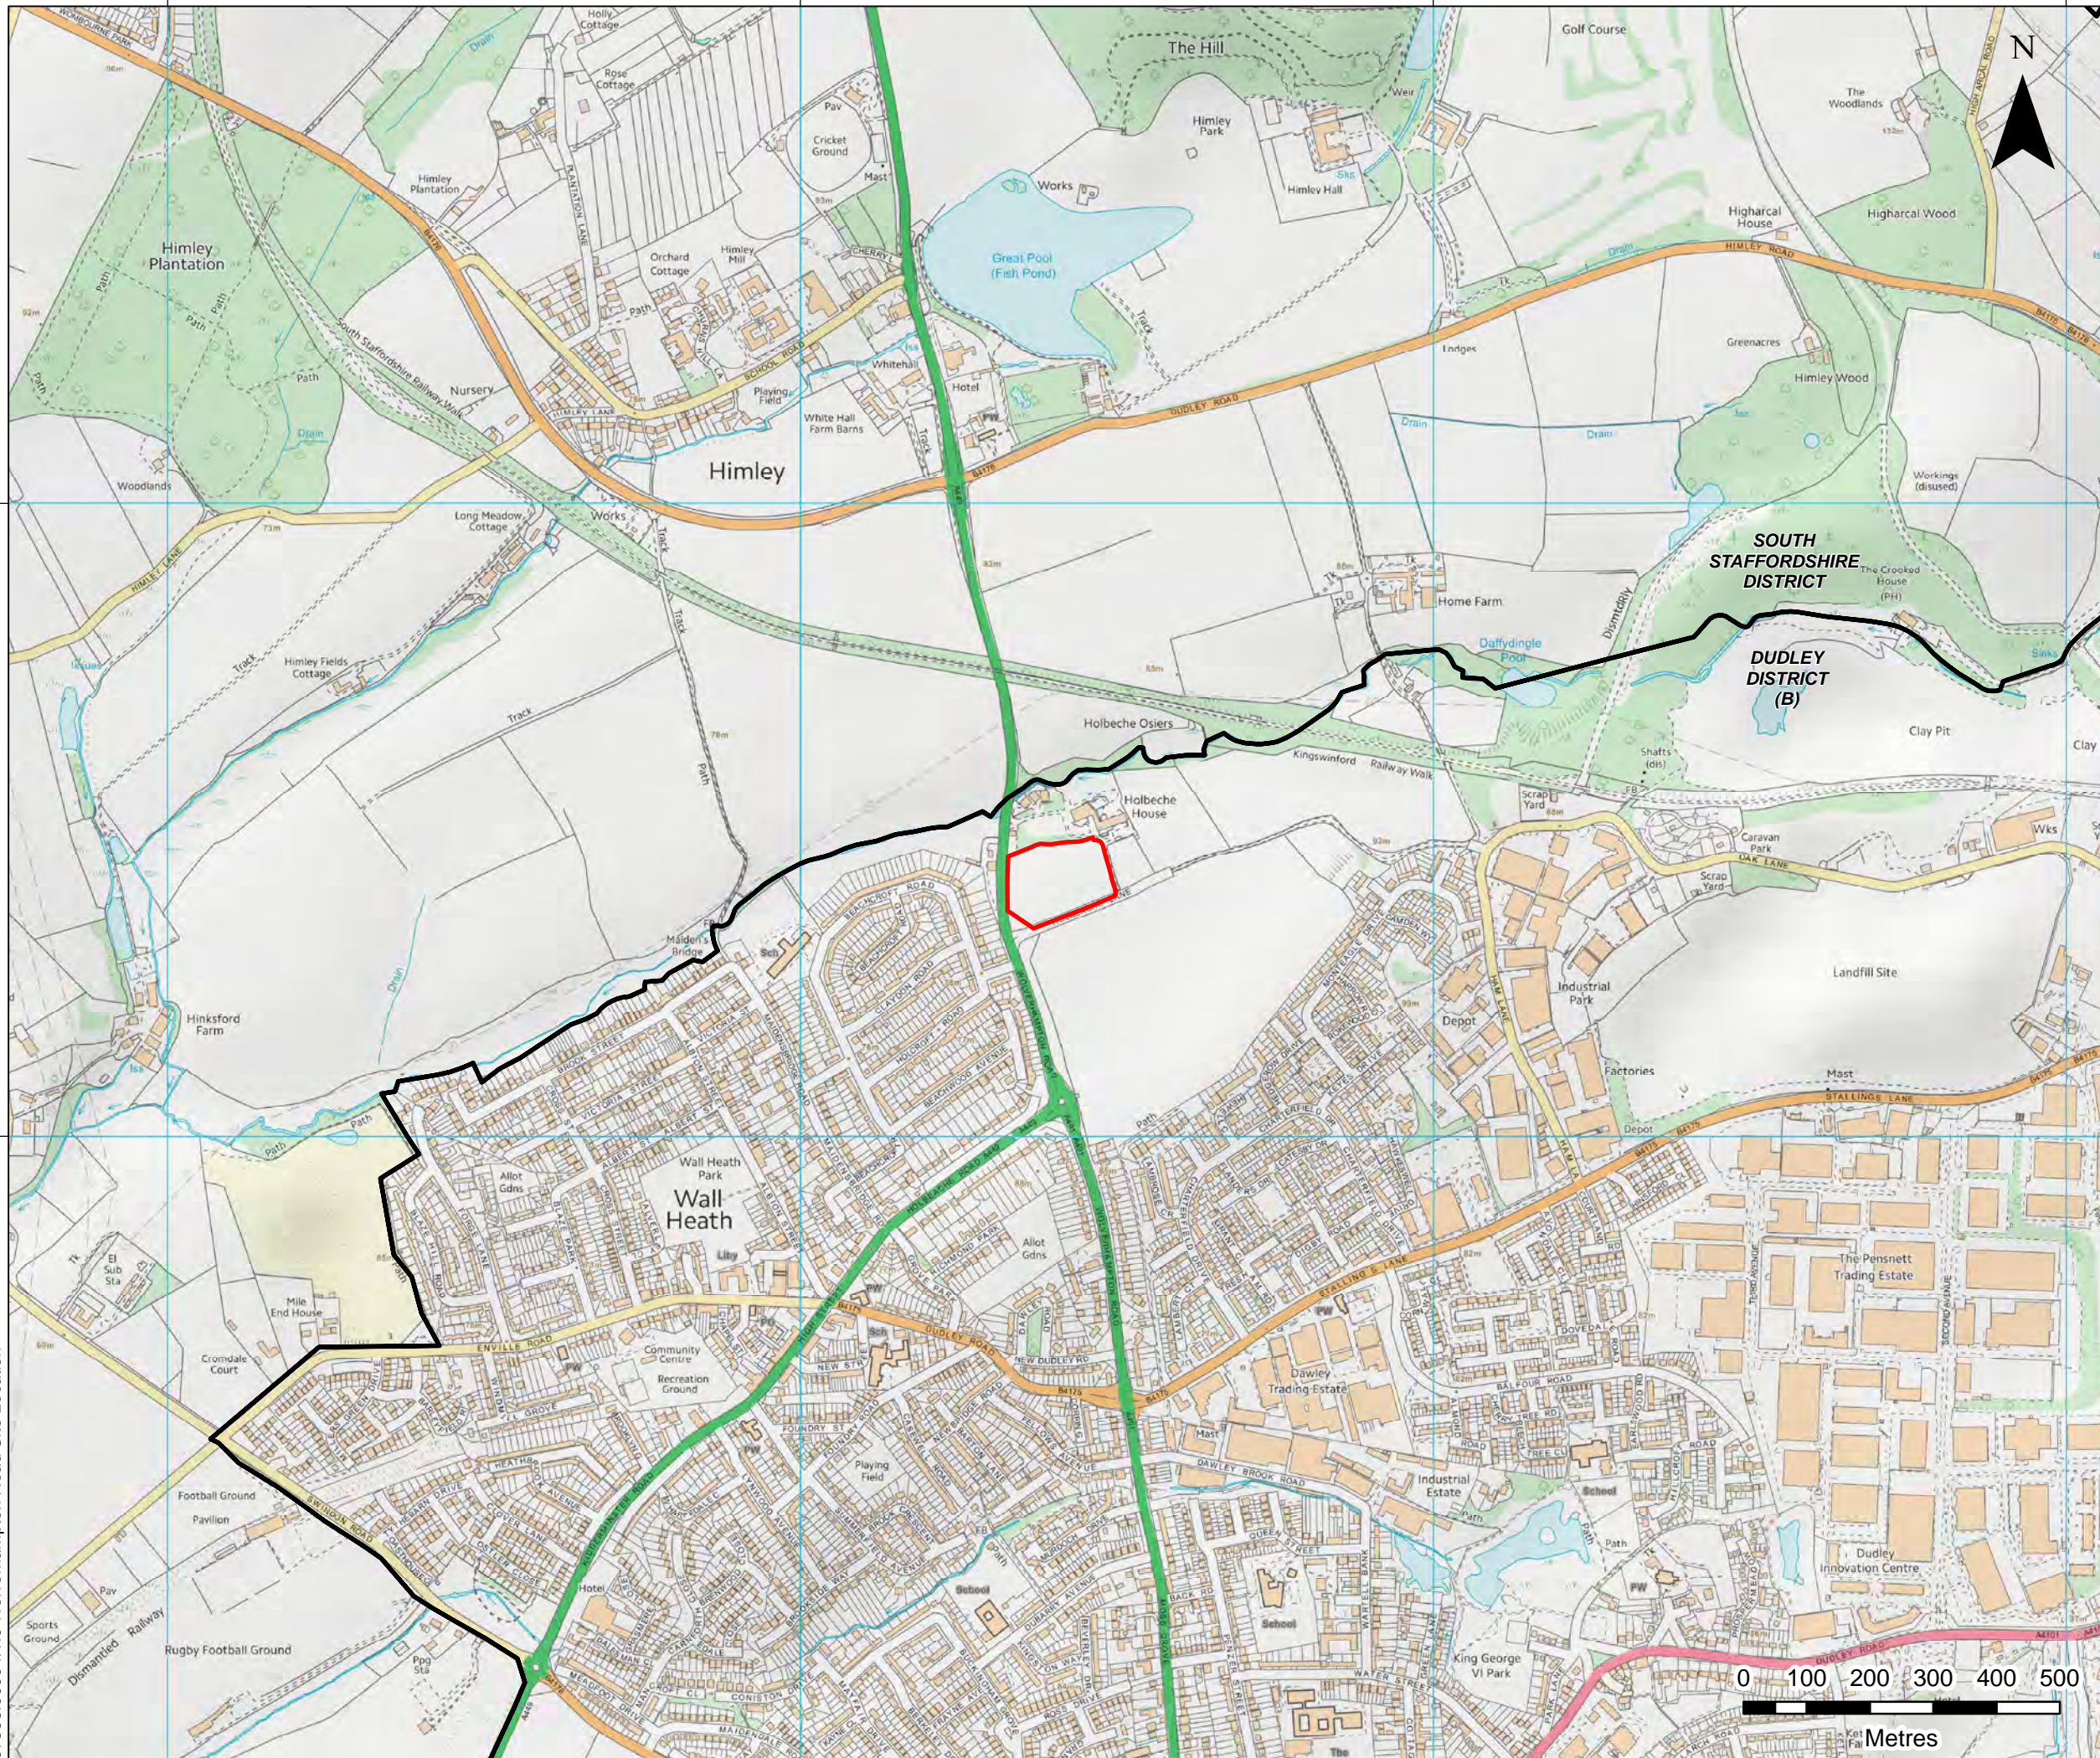

LEGEND



SITE BOUNDARY



LA BOUNDARY

CJZ DESIGN LIMITED



4/5 LOCHSIDE VIEW
 EDINBURGH PARK
 EDINBURGH
 EH12 9DH
 T: +44 (0)131 335 6830
 www.slrconsulting.com

WOLVERHAMPTON ROAD,
 DUDLEY
 LAND PROMOTION DOCUMENT
 LOCATION PLAN

1

Scale 1:10,000 @ A3

Date JANUARY 2018