
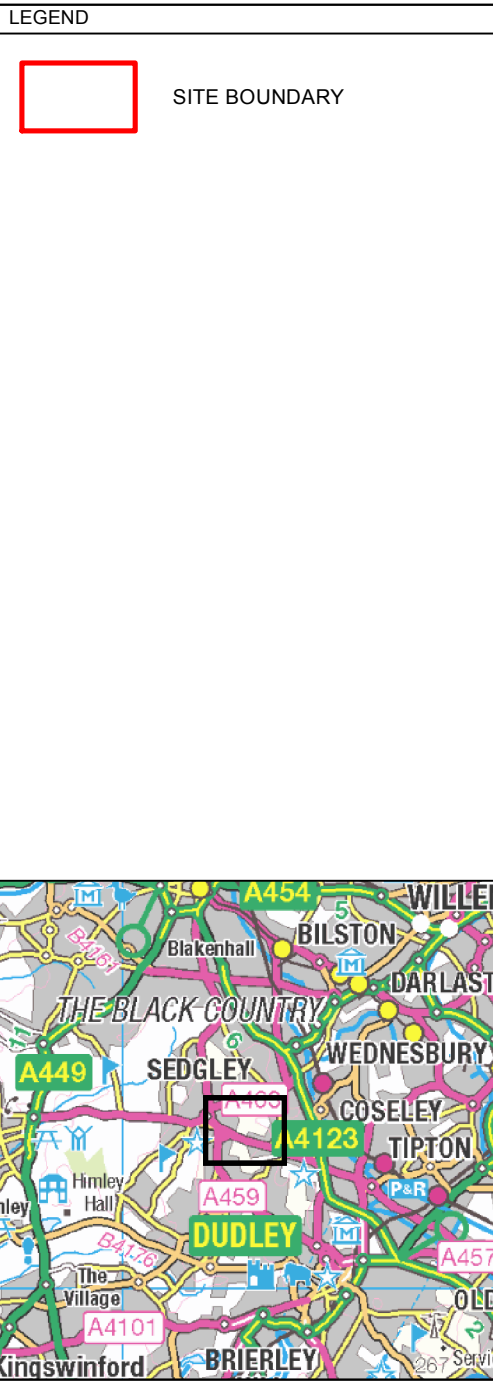



294000  
293000  
101 Woodsetton Site Location Planning

392000

393000

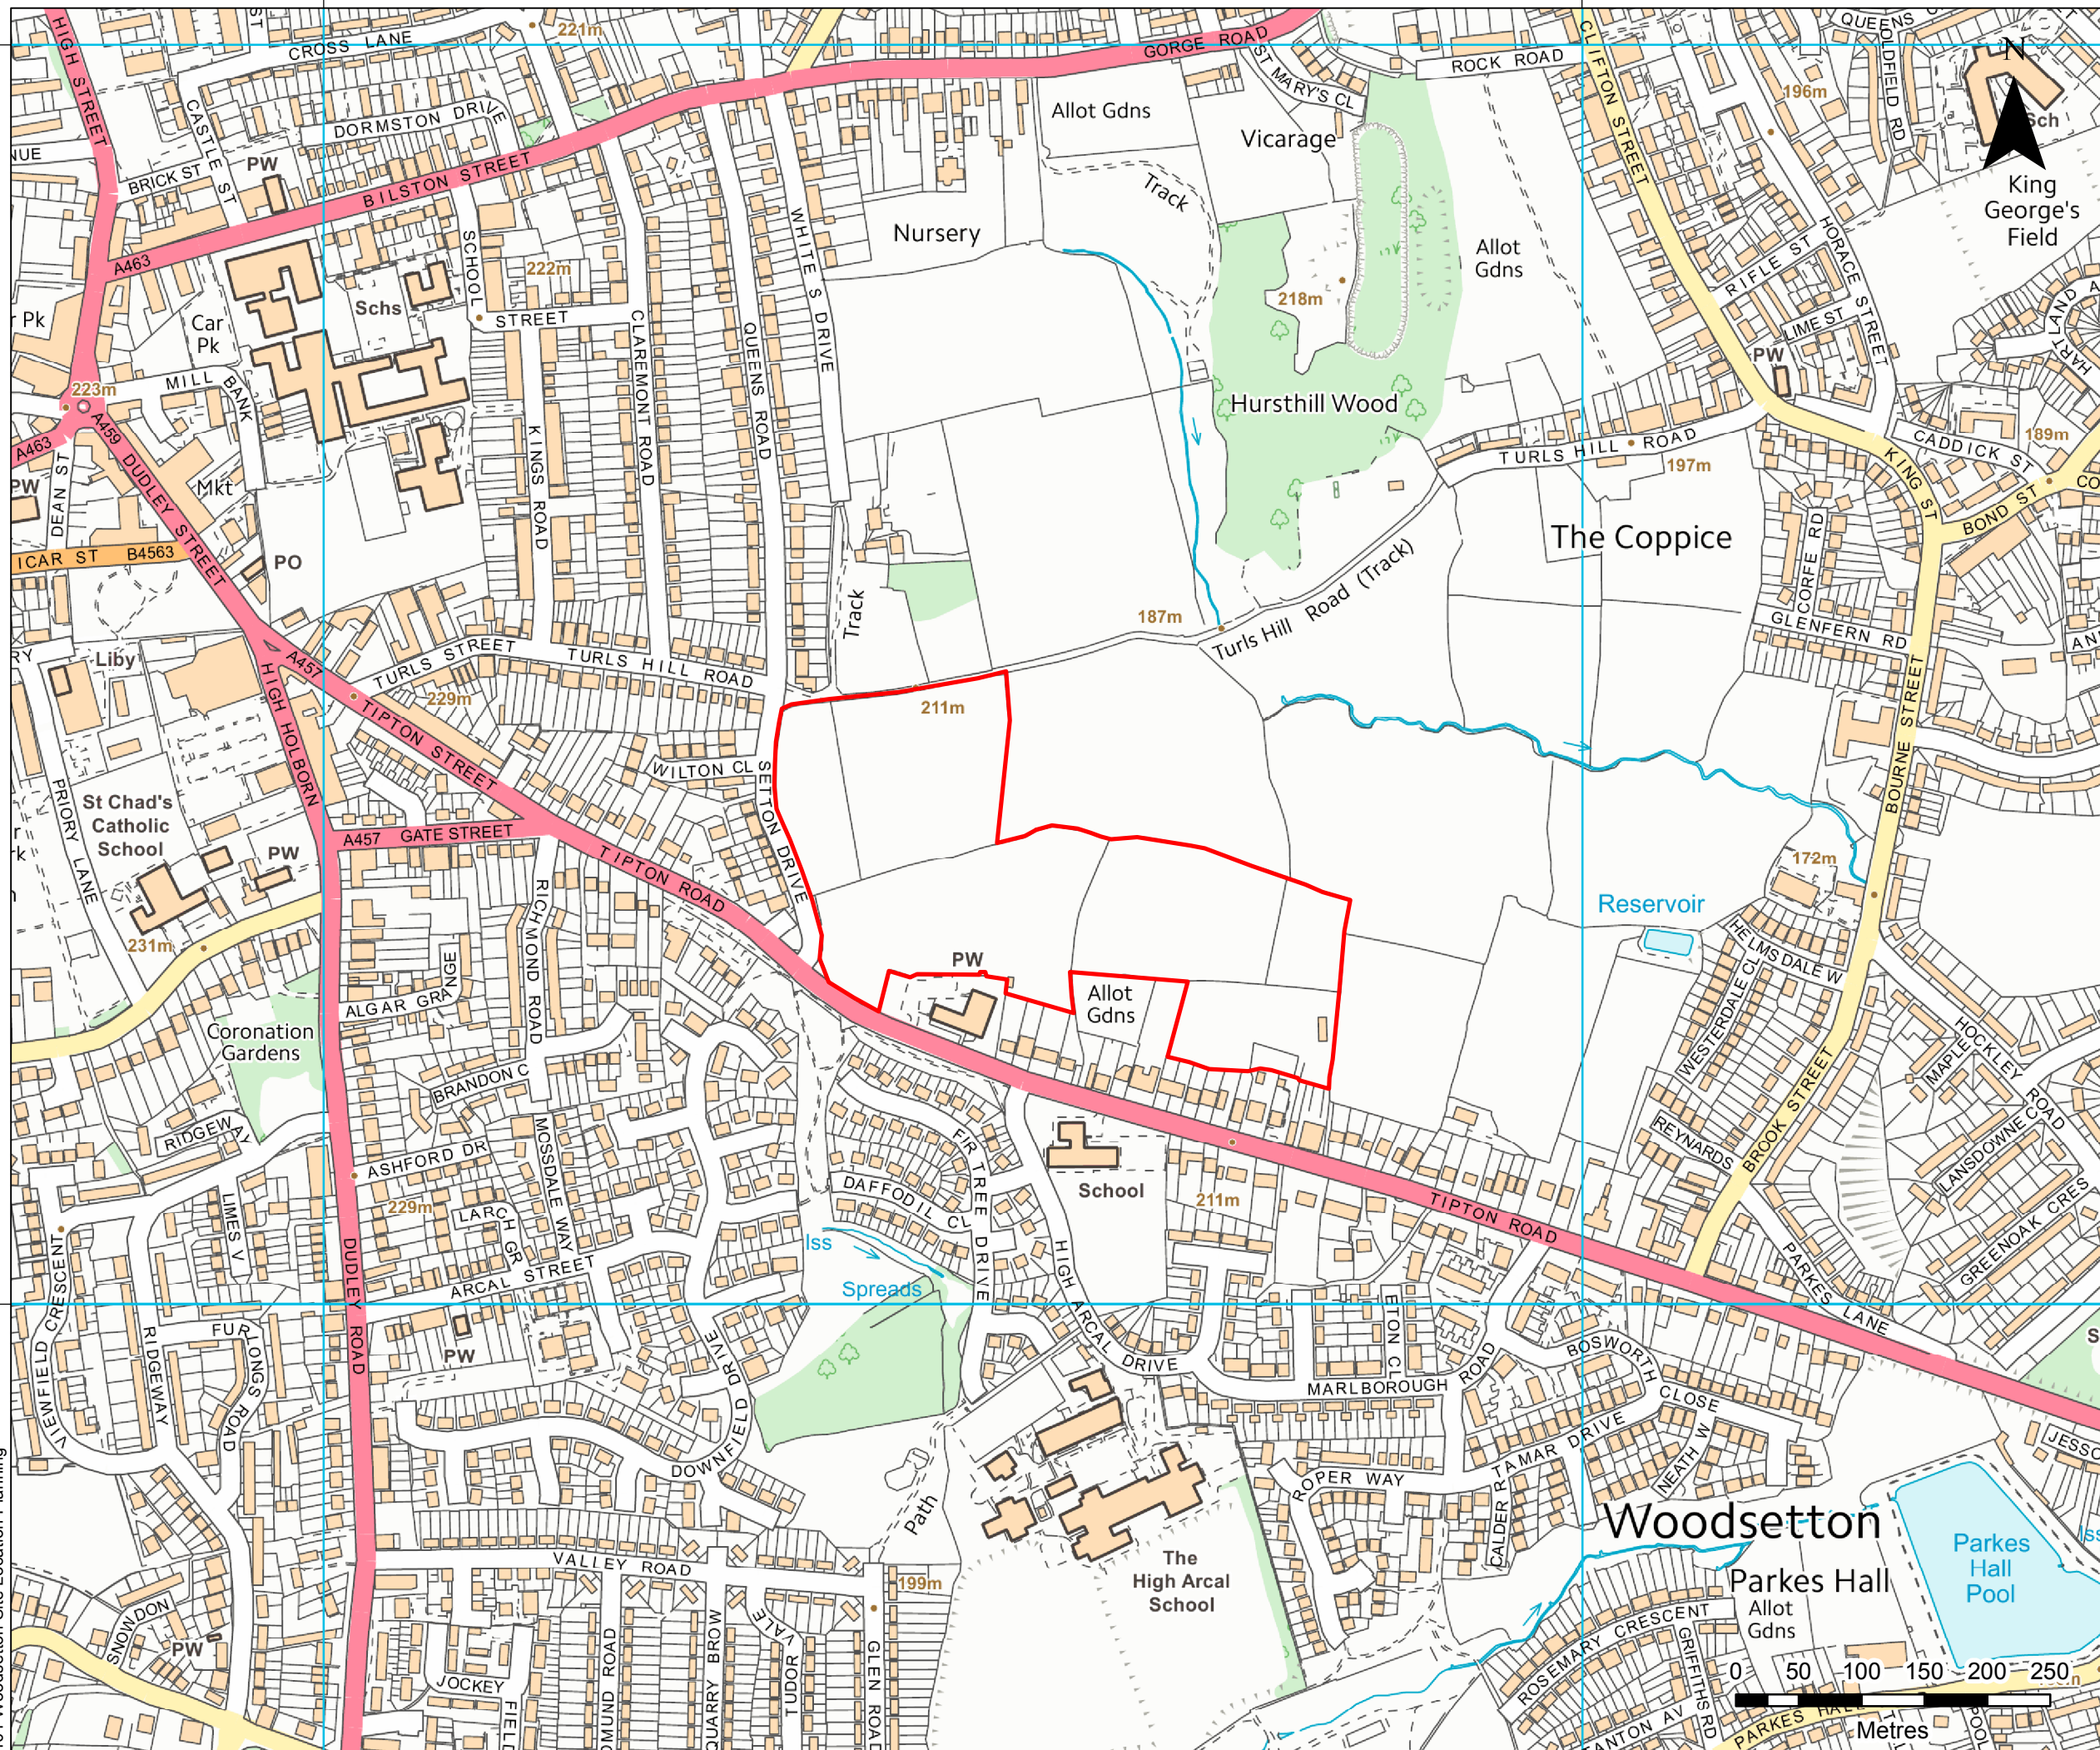

**LEGEND**

 SITE BOUNDARY

**SLR** 

4/5 LOCHSIDE VIEW  
EDINBURGH PARK  
EDINBURGH  
EH12 9DH

T: +44 (0)131 335 6830  
www.slrconsulting.com

TIPTON ROAD AND  
SETTON DRIVE, WOODSETTON

FOR INFORMATION

**SITE LOCATION PLAN**

**101**

Scale 1:5,000 @ A3 Date SEPTEMBER 2017